



Coupe AA 1/200e

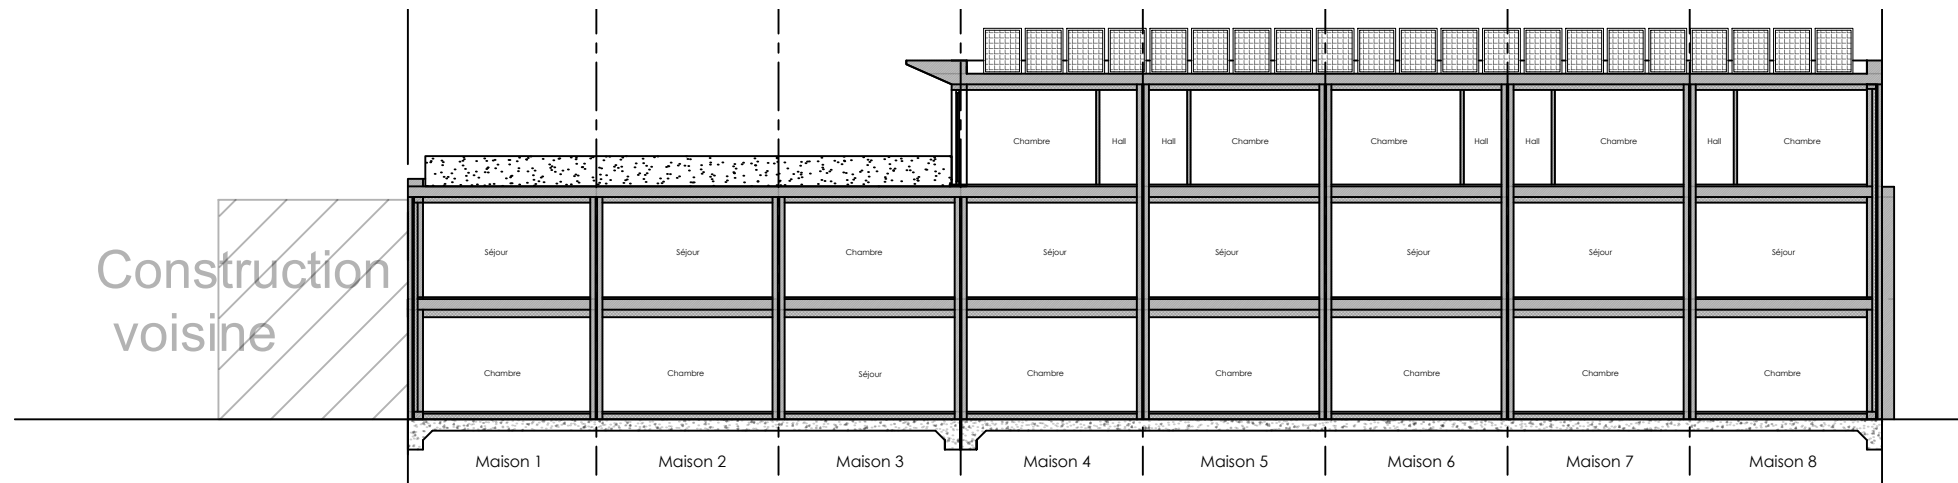

Coupe BB 1/200e

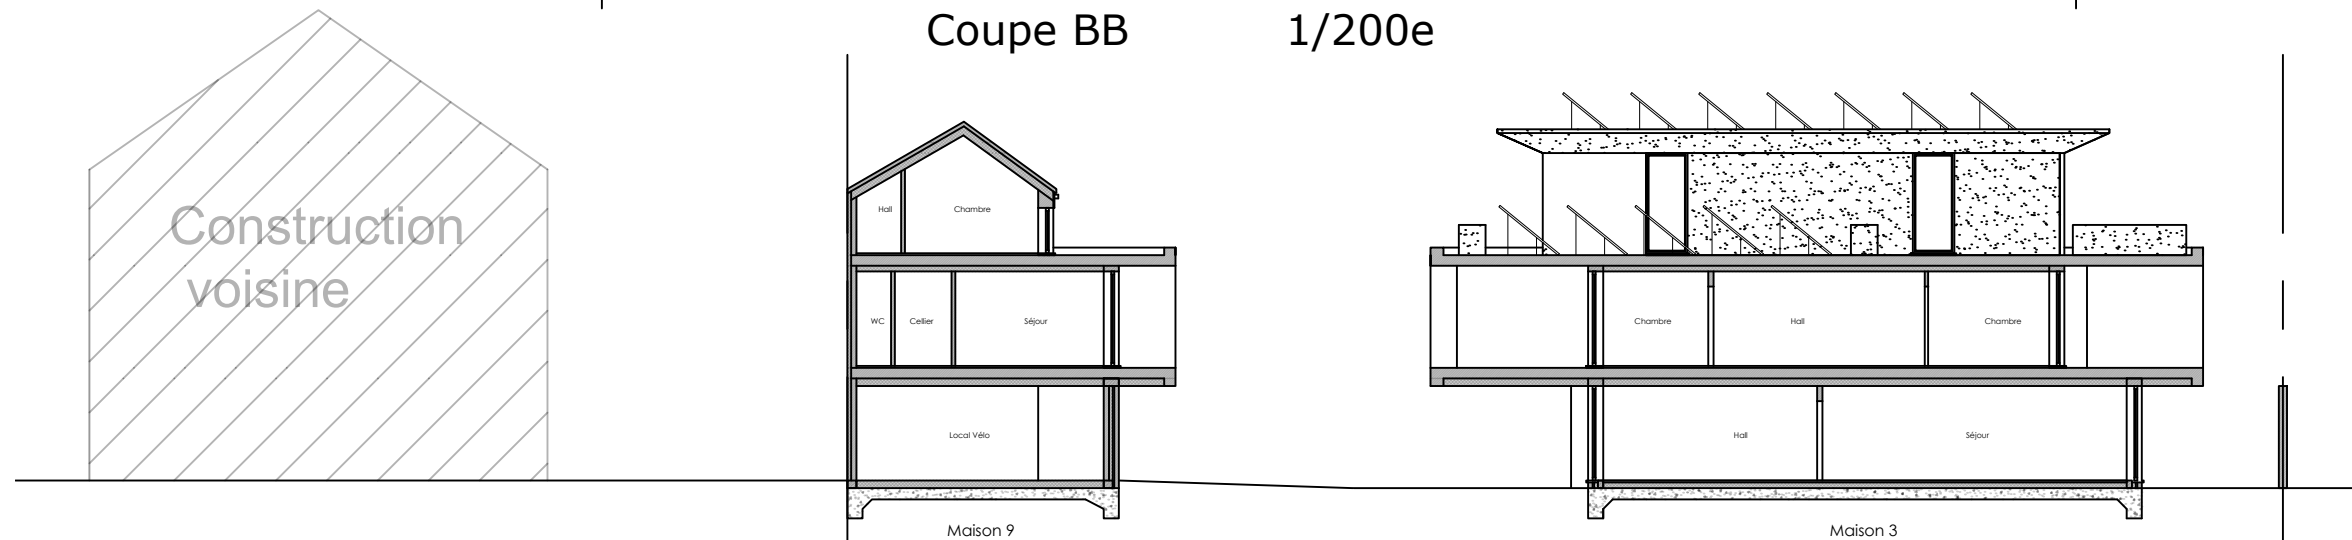

Coupe CC 1/200e